



PLAN NOTES:

1. VERIFY UTILITY LOCATION BEFORE BEGINNING ANY WORK.
2. PLANTING BEDS SHALL HAVE 6" TOPSOIL AND 4" SHREDED HARDWOOD BARK MULCH. ALL SHADE TREES IN LAWN AREAS SHALL BE MULCHED WITH 4" SHREDED HARDWOOD BARK MULCH RING. PROVIDE CONCRETE EDGING AROUND ALL PLANTING BEDS AS PER PLANS.
3. SEE EROSION CONTROL PLAN FOR LAWN AREAS TO RECEIVE SOD. ALL OTHER LAWN AREAS SHALL BE SEEDED AND MULCHED.
4. MODIFICATIONS TO PLANT SPACING MAY BE ADJUSTED IN THE FIELD BY LANDSCAPE CONTRACTOR. LANDSCAPE ARCHITECT SHALL BE NOTIFIED OF ANY PROPOSED CHANGES TO PLANT MATERIALS OR DESIGN.
5. LANDSCAPE CONTRACTOR SHALL VISIT SITE, INSPECT EXISTING CONDITIONS AND REVIEW PROPOSED PLANTING AND RELATED WORK.
6. SEE SHEET L101 FOR LANDSCAPE BED AND BIOFILTER PLANTINGS.


PLANT MATERIAL LIST--TREES

KEY	BOTANICAL NAME COMMON NAME	SIZE	QUANTITY
Ag	Amelanchier x grandiflora 'Autumn Brilliance' Autumn Brilliance Serviceberry	#5 container multi-stem	6
Bn	Betula nigra 'Cully' Heritage Birch	2 1/2" cal. multi-stem	3
Co	Celtis occidentalis Common Hackberry	1 1/2" cal	8
Gb	Ginkgo biloba 'Autumn Gold' Autumn Gold	1 1/2" cal	4
Gt	Gleditsia triacanthos var. inermis 'Harve' Northern Acclaim Honeylocust	2 1/2" cal	7
Mp	Malus 'Prairifire' Prairifire Crabapple	1 1/2" cal	8
Qb	Quercus bicolor Swamp White Oak	1 1/2" cal	6
Sr	Syringa reticulata 'Ivory Silk' Ivory Silk Lilac	1 1/2" cal	7
Ua	Ulmus americana 'Princeton' Princeton American Elm	1 1/2" cal	7


BIOFILTER DETAIL
NO SCALE

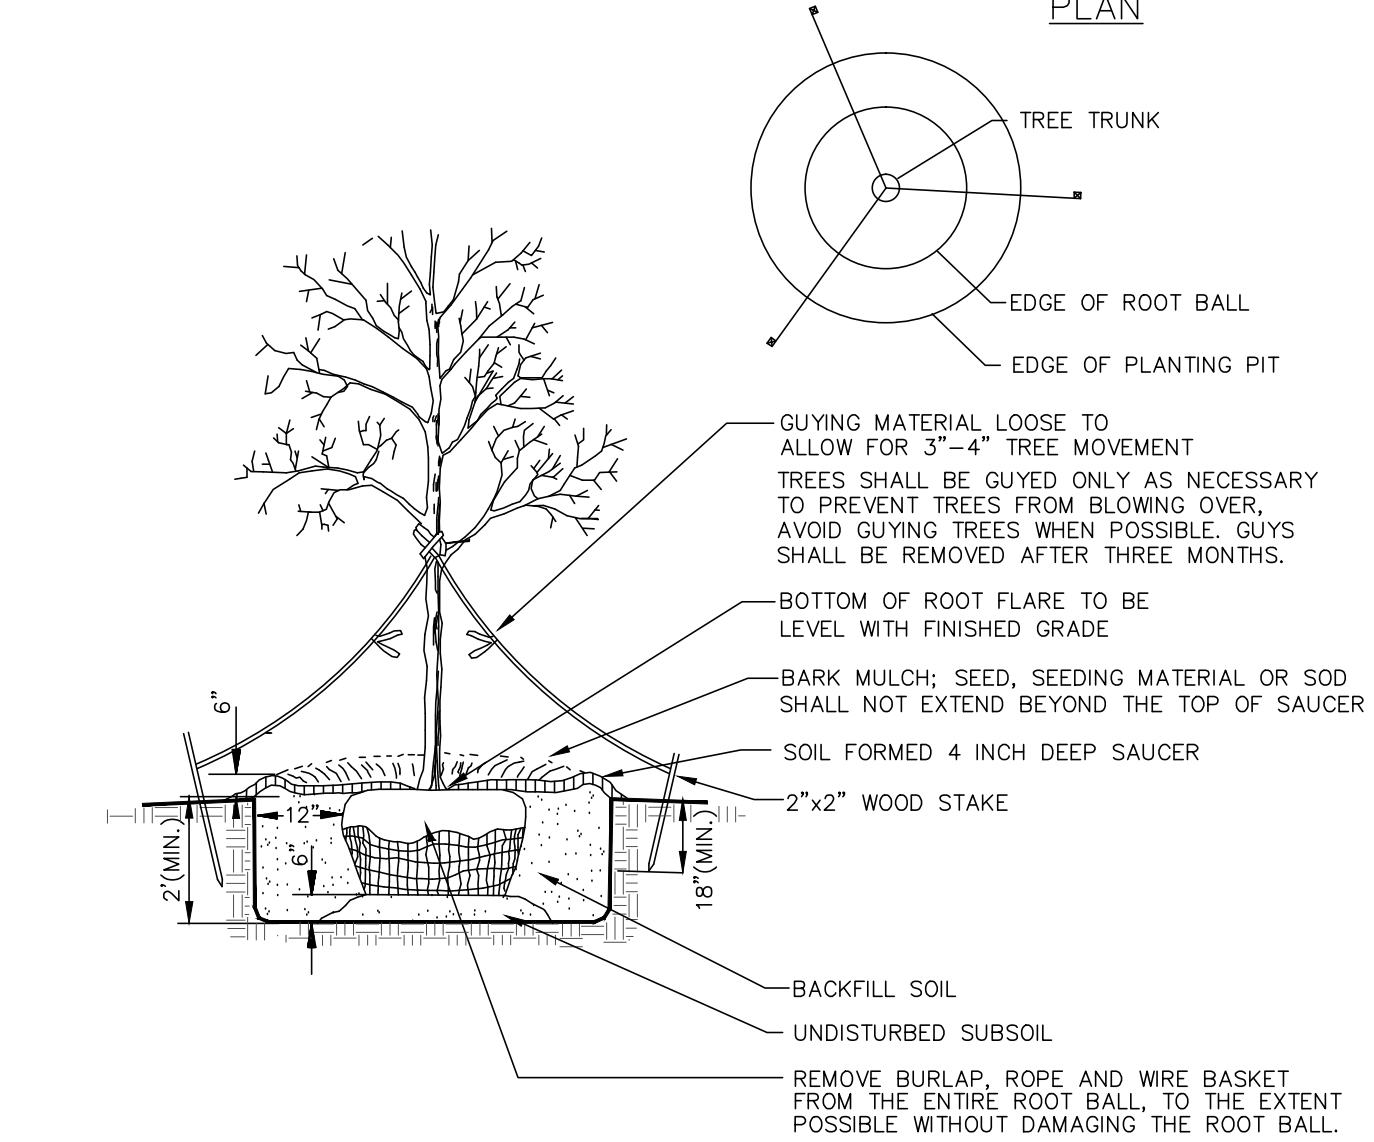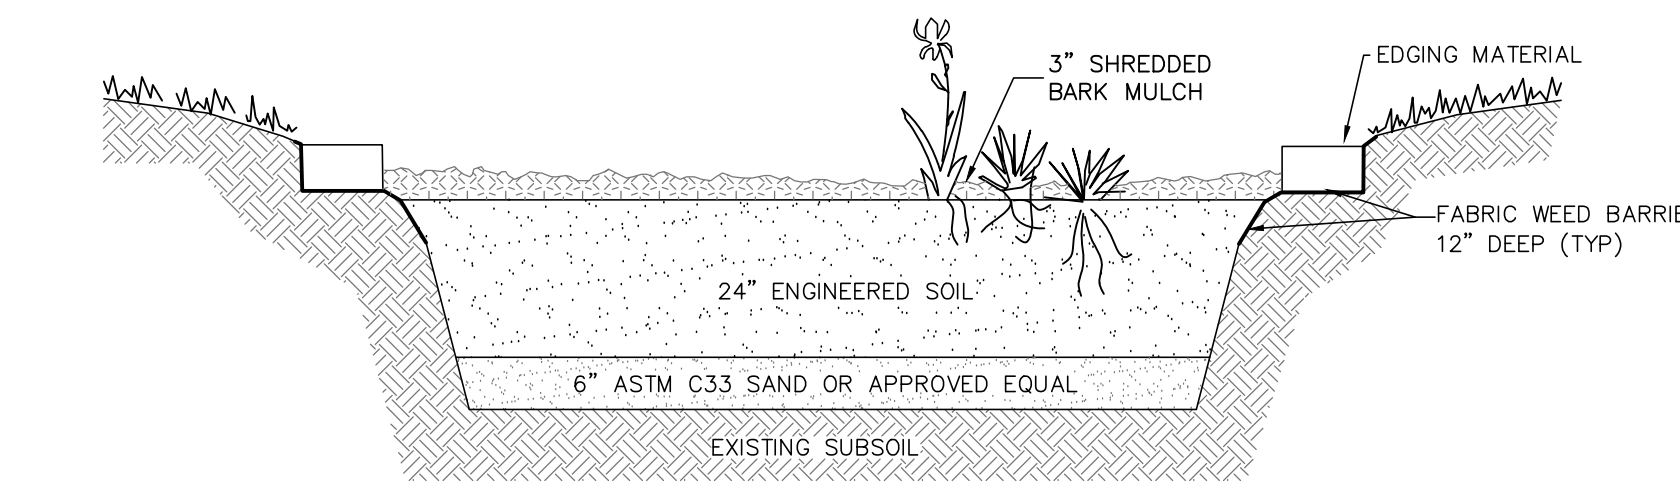


TREE PLANTING DETAIL - ALL TREES
NO SCALE

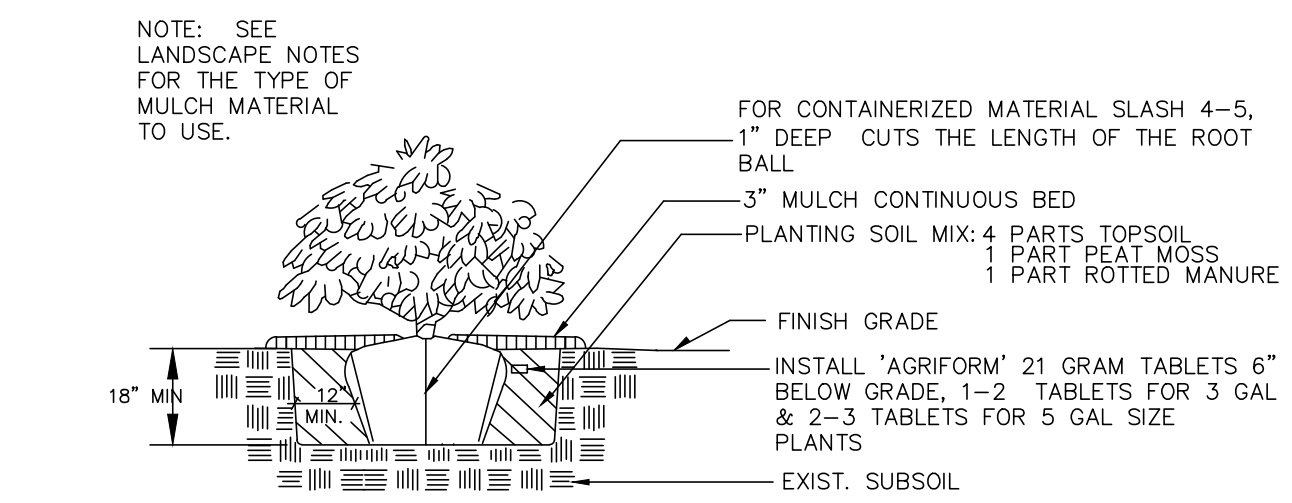


SHRUB PLANTING DETAIL
NO SCALE

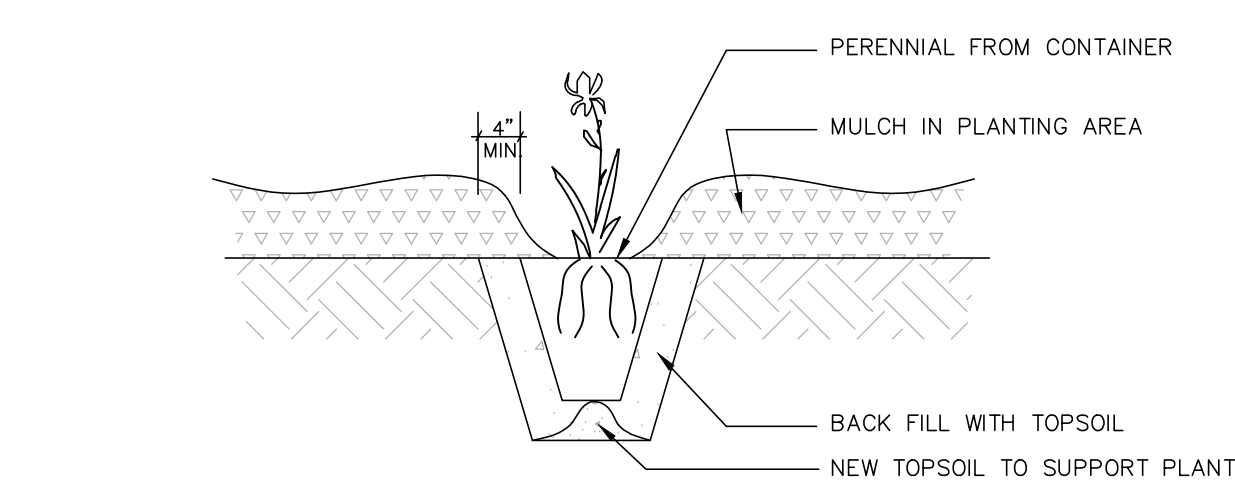

POTTED PLANTS PLANTING DETAIL
NO SCALE

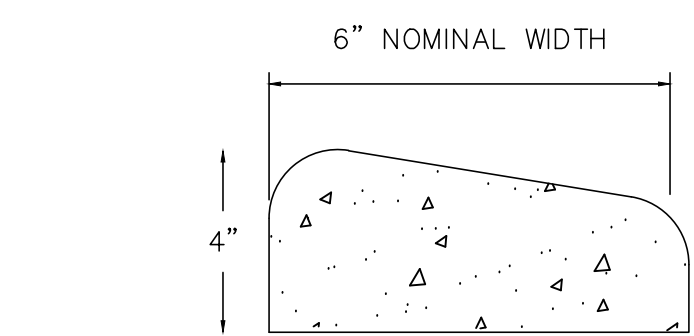

LANDSCAPE CURB
NO SCALE

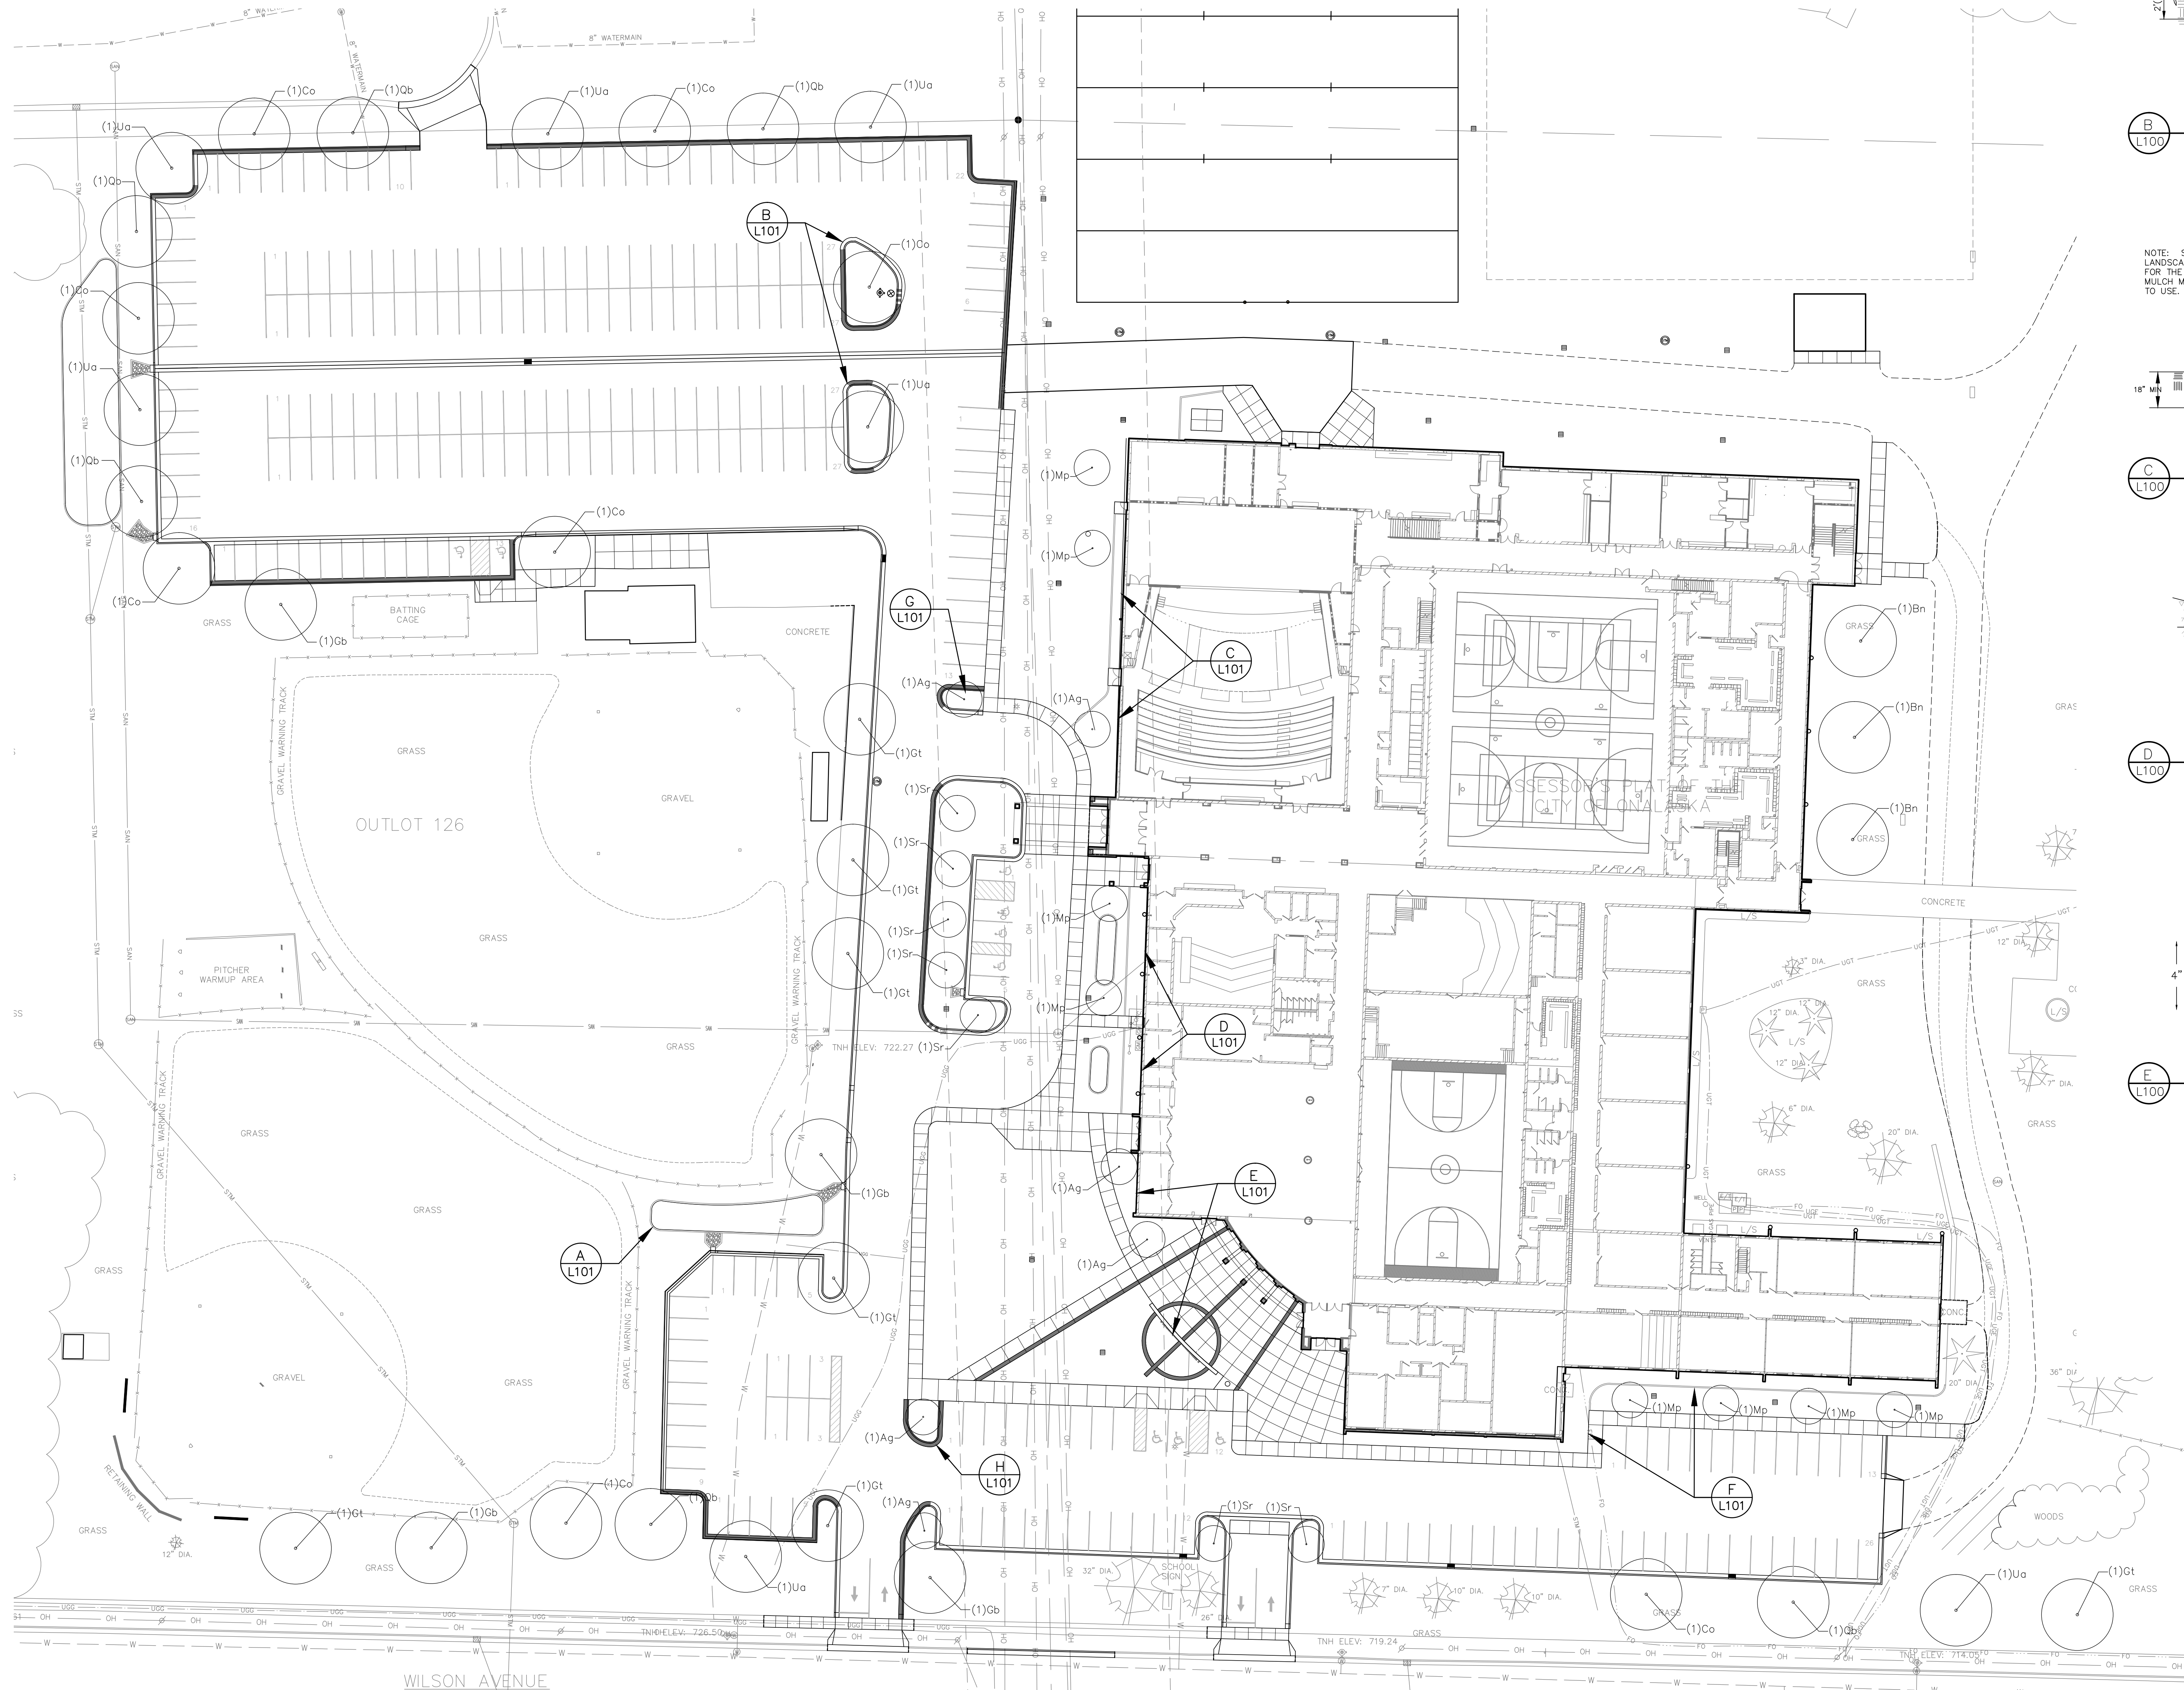

REVISIONS	BY

PARAGON ASSOCIATES
Environmental Design & Consulting
Civil Engineering, Landscape Architecture, Surveying
632 COPELAND AVENUE, LA CROSSE, WI 54603
Tel: 608.781.3110 Fax: 608.781.3197 Paragon-Assoc.biz

PREPARED FOR:
LUTHER H.S.
1501 WILSON STREET
ONALASKA, WI 54650

ONALASKA LUTHER HIGH SCHOOL
1501 WILSON STREET
ONALASKA, WISCONSIN
LANDSCAPE PLAN

DRAWN
C.G.
PROJECT No
15-093
DATE
01/21/16
SCALE
1"=30'
CAD FILE
15-093 Onalaska Luther HS 09
SHEET

L100

